




Front Elevation

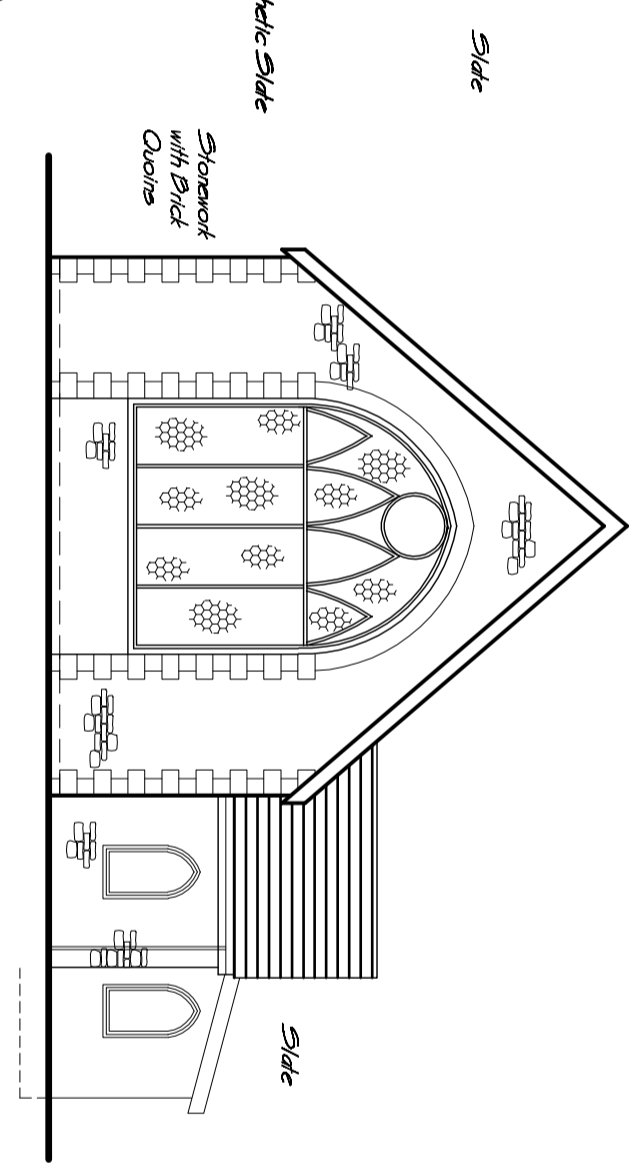

Side Elevation

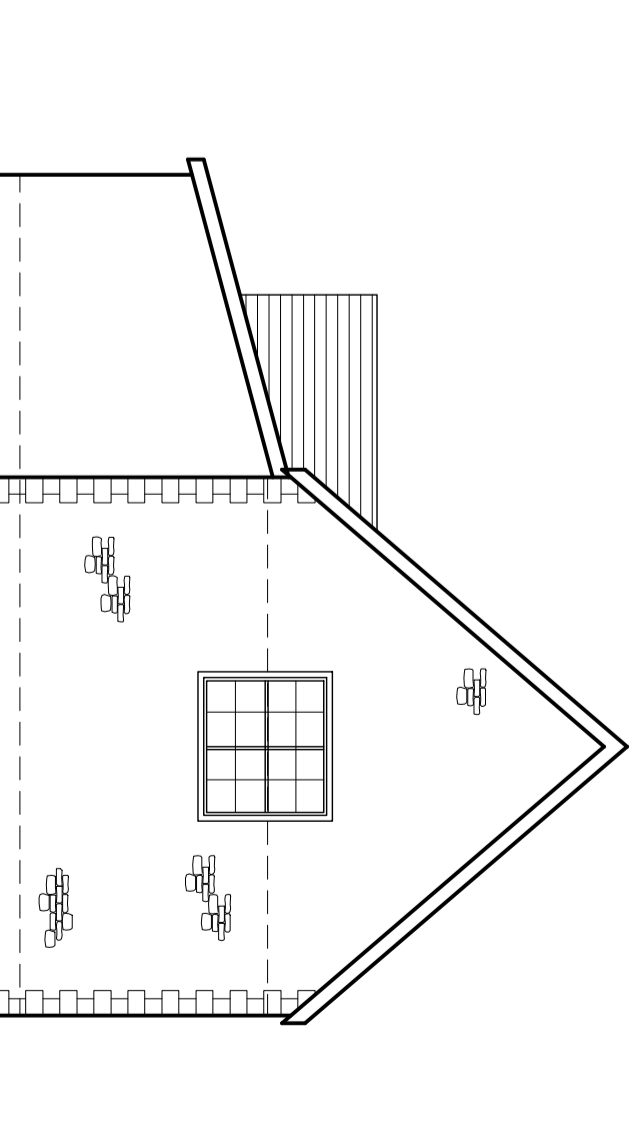

Side Elevation

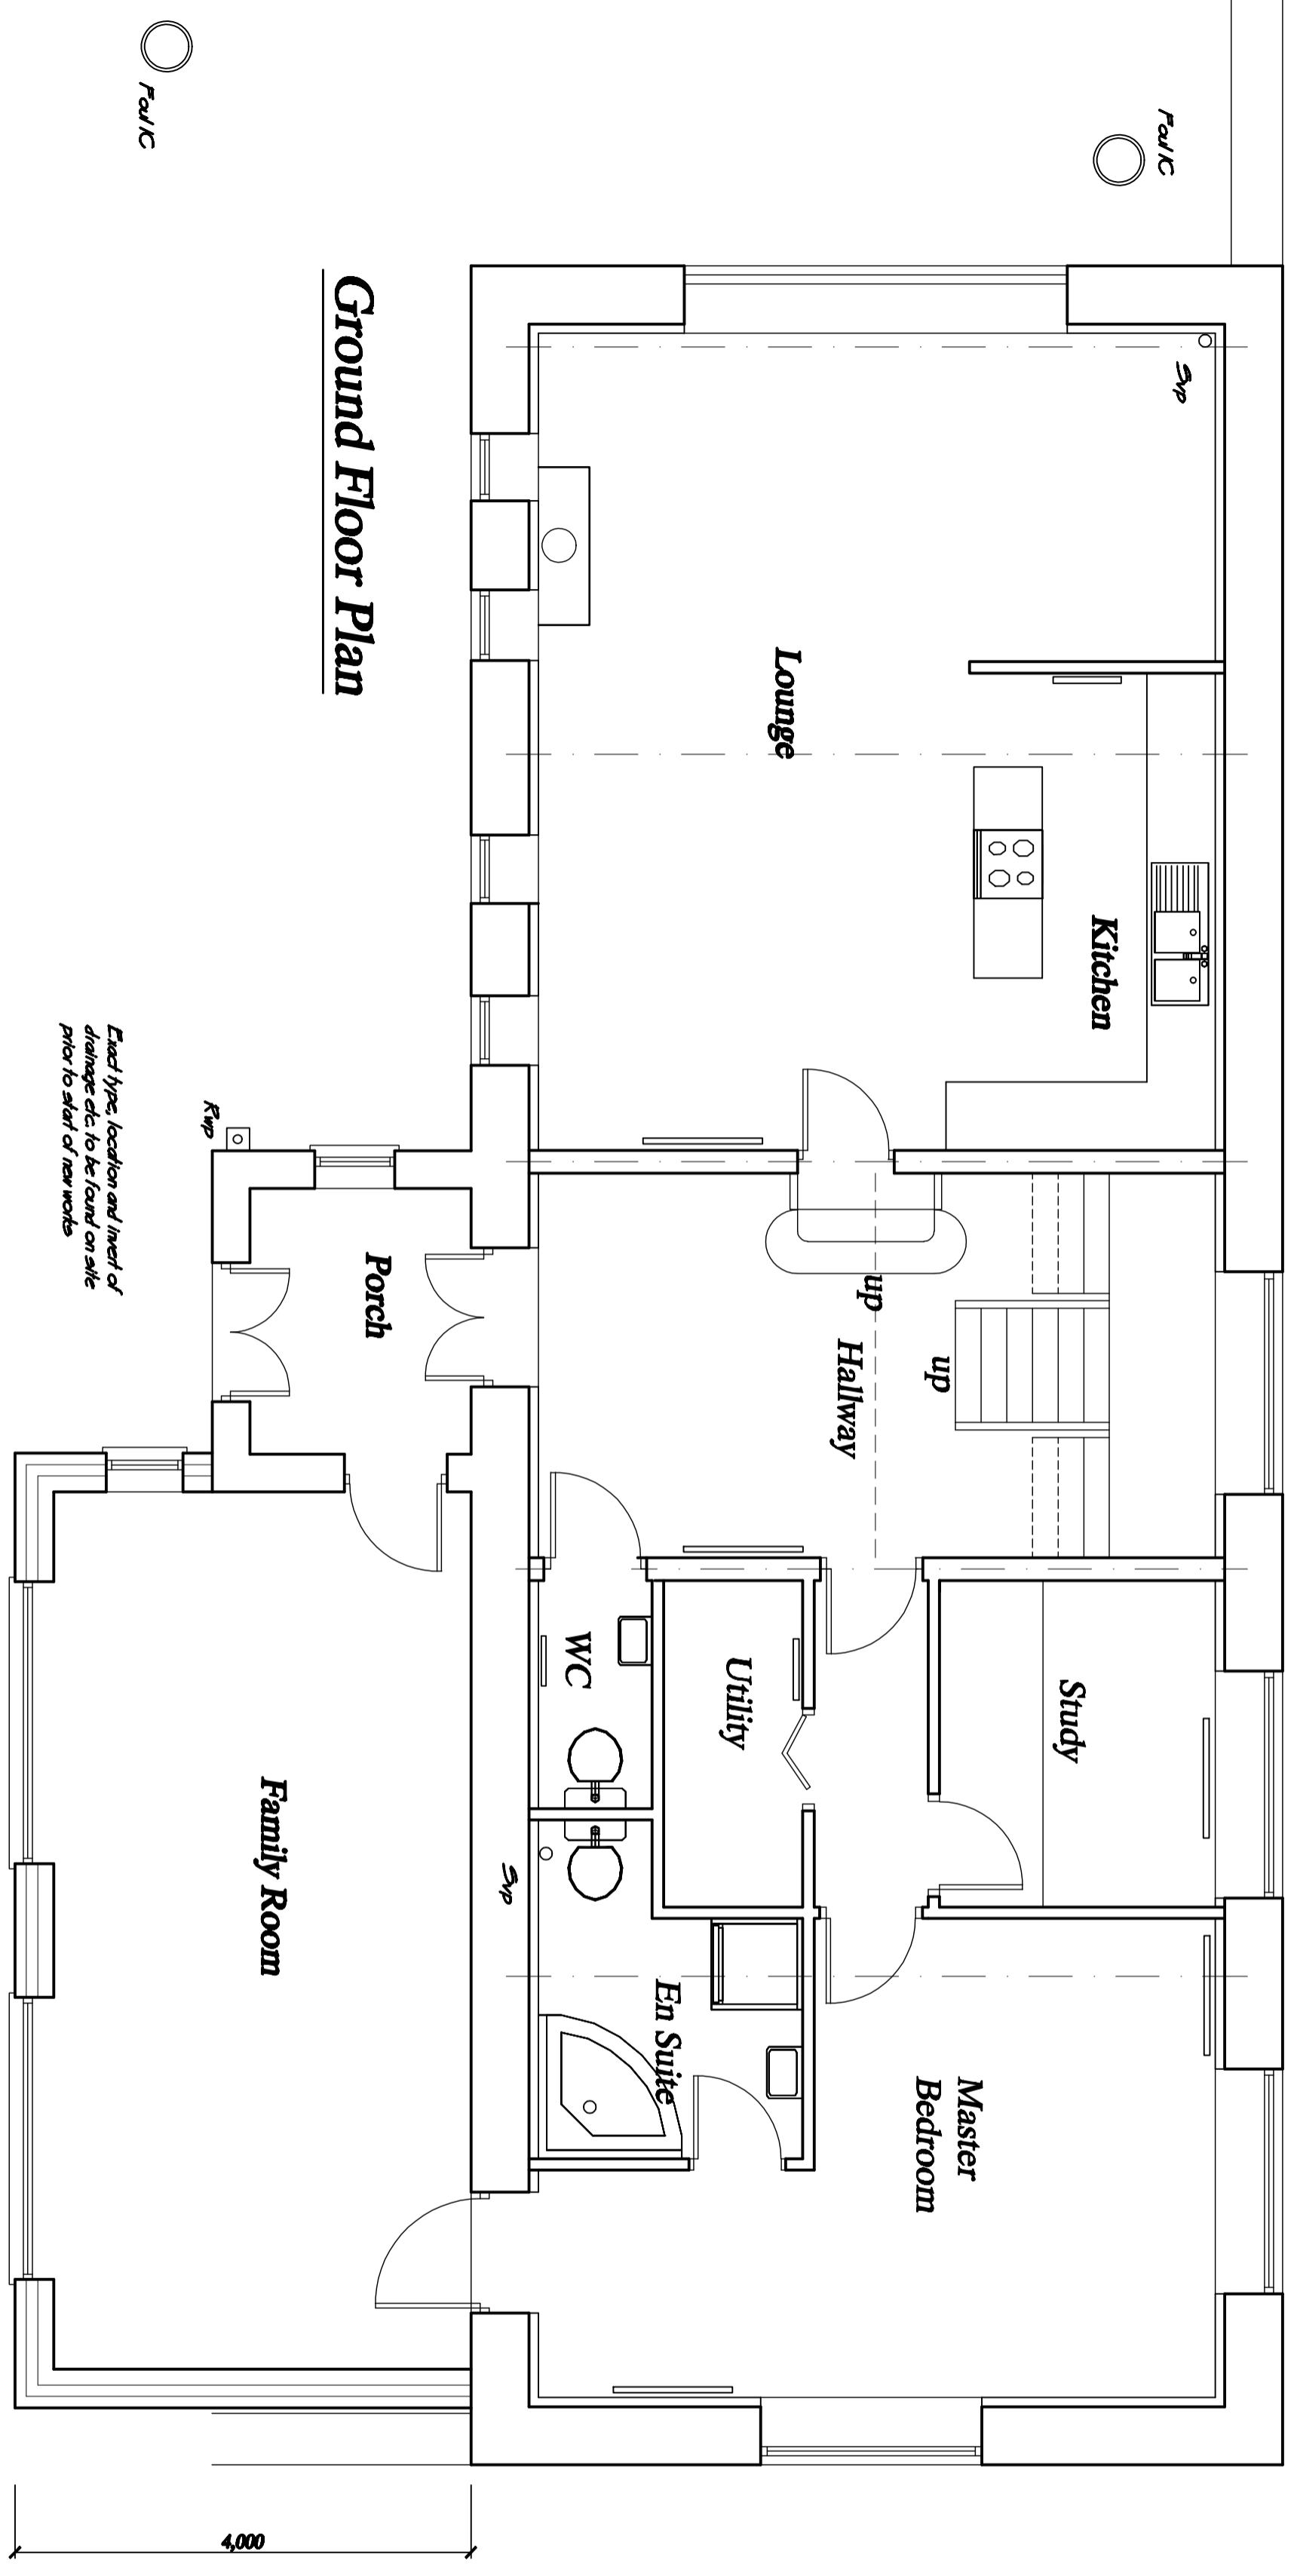

Ground Floor Plan

Exact types, location and inverts of drainage etc. to be found on site prior to start of new works

Dean Lock Design
Architectural Services

36 Apollo Way
Blackwood
NP12 1WB
Tel. No. 01495 423502
Email: Lckdesign@aol.com
Revisions

Proposal Drawing

Proposed Extension Works at Former Church Hall, 37 Oakland Street, Bedlington For Mr G. Hutton

Scale 1:50 & 1:100
May 2020
Dwg. No. 1215/2A