


**KEY:**

- Existing "Prohibition of Waiting At Any Time", extinguished by the stopping up order.
- Existing "No Loading At Any Time", extinguished by the stopping up order.
- Existing "Limited Waiting Parking for 10mins. No Return within 2 Hours", extinguished by the stopping up order.
- Existing "Prohibition of Waiting and Loading/Unloading At Any Time", extinguished by the stopping up order.
- Existing "Limited Waiting for 20mins. No Return within 2 Hours", extinguished by the stopping up order.
- Existing "Disabled Persons", parking bay to be removed.
- Existing "Prohibition of Waiting At Any Time", to remain.
- Existing "No Loading At Any Time", to remain.
- Existing "Loading Only", parking bay to be revoked.
- Existing "Disabled Persons", parking bay to remain.
- Existing "Loading/Unloading Only", to remain.
- Existing "Good Vehicles Loading/Unloading Only", to remain.
- Existing "Prohibition of Waiting and Loading/Unloading At Any Time", to remain.
- Proposed "Prohibition of Waiting At Any Time".
- Proposed "Prohibition of Entry Except for Buses".
- Proposed "No Loading At Any Time".
- Proposed "Limited Waiting Mon to Sat, 8am to 6pm, 1 hour No Return within 1 hour".
- Proposed "Prohibition of Waiting and Loading/Unloading At Any Time".
- Existing "Good Vehicles Loading/Unloading Only" to be revoked and replaced with "Prohibition of Waiting and Loading/Unloading At Any Time".

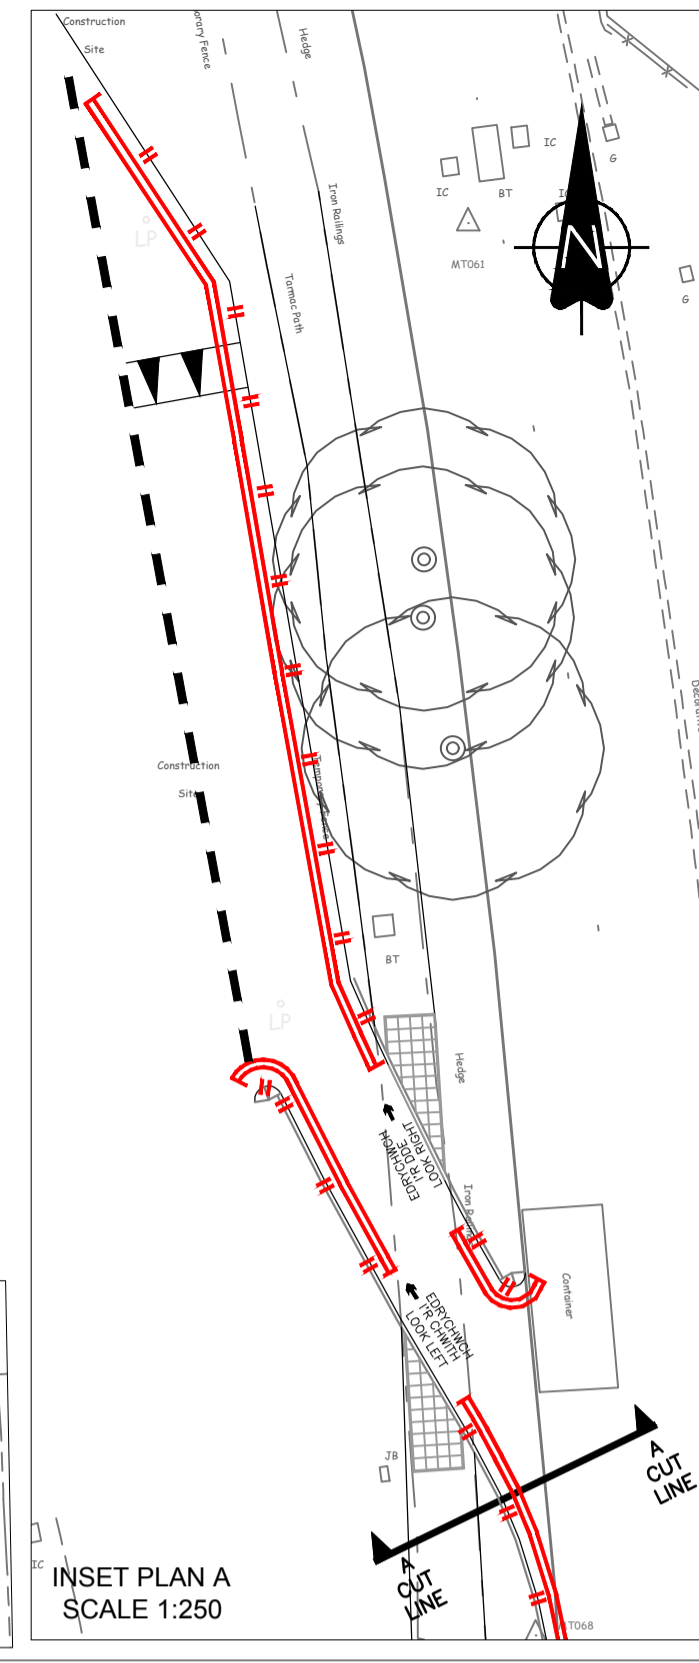

**SAFETY, HEALTH AND ENVIRONMENTAL INFORMATION**

IN ADDITION TO THE HAZARD/RISKS NORMALLY ASSOCIATED WITH THE TYPES OF WORK DETAILED ON THIS DRAWING, NOTE THE FOLLOWING

**CONSTRUCTION**  
Working adjacent to live carriageway.  
Presence of statutory undertakers apparatus

**MAINTENANCE**  
As above.

**DEMOLITION**  
As above.

IT IS ASSUMED THAT ALL WORKS WILL BE CARRIED OUT BY A COMPETENT CONTRACTOR WORKING, WHERE APPROPRIATE, TO AN APPROVED METHOD STATEMENT

Rev	Drawn	Checked	App'd	Description	Date
P06	MJ	IP	IP	Area and dimensions added to the TRO's in the service area.	21/10/2020
P05	MJ	IP	IP	Traffic orders amended in accordance with MTCCB comments.	30/09/2020
P04	MJ	IP	IP	Traffic orders amended in accordance with MTCCB comments.	17/09/2020
P03	MJ	IP	IP	Traffic orders amended in accordance with MTCCB comments.	27/08/2020
P02	MJ	IP	IP	Traffic orders amended in accordance with MTCCB traffic order drawing.	12/02/2020
P01	MJ	IP	IP	First Issue.	16/12/2019

Purpose of Issue  
**Tender**

Classification  
**Commercial in Confidence**



Client  
**Merthyr Bus Station**

Drawing  
**Proposed New Traffic Regulation Orders & Changes to Existing**

Scale @ A1	Drawn	Checked	Approved
1:250	MAJ	IP	IP

Project No.	Date
CS/083694	18-NOV-2019

Drawing Identifier	Revision
MBS-CAP-00-XX-DR-C-SK37	P06

**CAPITA**  
Civil Engineering  
St David's House, Pascal Close, St Mellons, Cardiff, CF3 0LW  
029 2080 3500  
www.capitaproperty.co.uk  
Capita Property and Infrastructure Ltd.

LOCATION PLAN  
SCALE 1:250

This map is reproduced from Ordnance Survey material with the permission of Ordnance Survey on behalf of the Controller of Her Majesty's Stationery Office © Crown copyright. Unauthorised reproduction infringes Crown copyright and may be liable to prosecution or civil proceedings. Cymor Bwrdeistref Sirol Merthyr Tydfil County Borough Council. Licence No. MSA-CAMR100